


EXISTING FLOOR PLAN

SCALE : 3/16" = 1'-0"

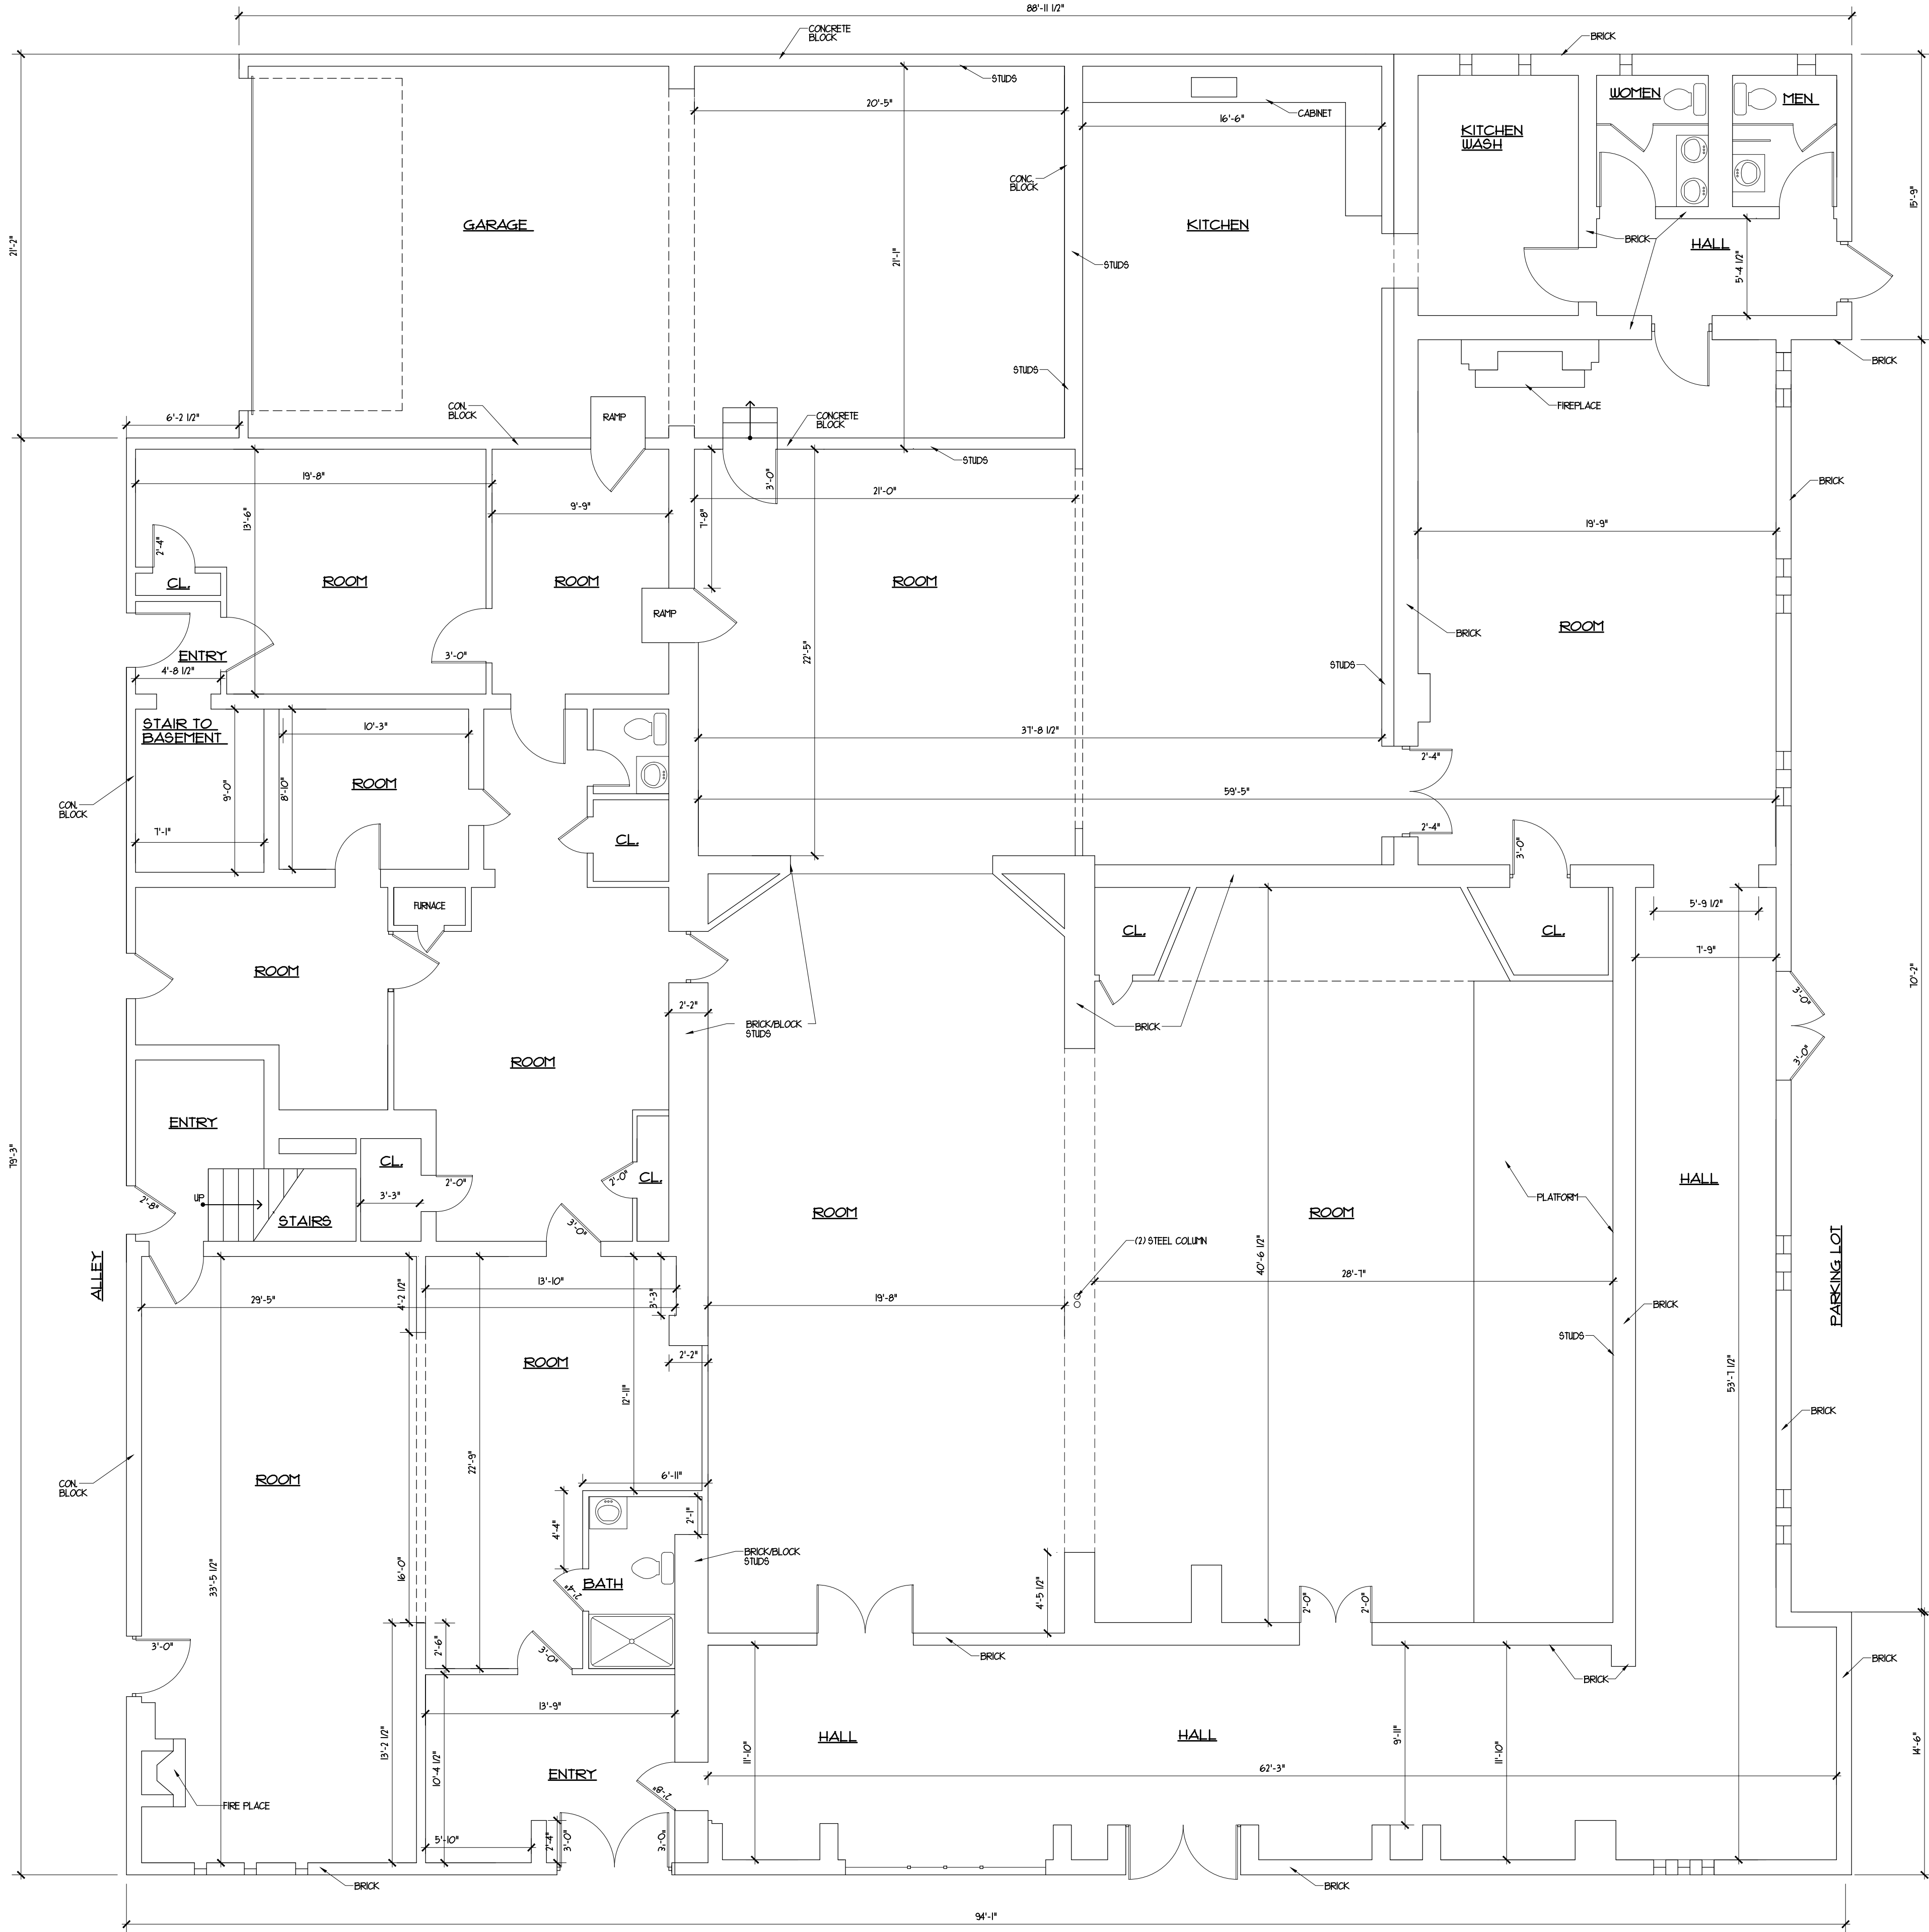

OTTAWA STREET



UNITED ARCHITECTS RESERVE COPYRIGHT AND OTHER RIGHTS RESTRICTING THESE DRAWINGS FOR THE ORIGINAL SITE OR PURPOSE FOR WHICH THEY WERE PREPARED. REPRODUCTIONS CHANGES OR OTHER ASSIGNMENTS ARE PROHIBITED. © 2025

ISSUED FOR OWNER'S REVIEW FEBRUARY 17, 2026

DRAWN BY: Z.A.
CHECKED BY: BOB GEBEL
DATE : FEBRUARY 17, 2026
PROJECT NO: 26-C4
TITLE: EXISTING FLOOR PLAN

SHEET
A-1

EXISTING FLOOR PLAN
FOR : BAYS VENTURES JOLIET LLC
459 - 461 N. OTTAWA ST., JOLIET, IL

REVISION NO. -DATE- -REMARKS-

United
ARCHITECTS LTD.
1002 PLAINFIELD ROAD, JOLIET, IL 60435
815-731-8060 • office@unitedarchitects.biz
PROFESSIONAL DESIGN FIRM # 184-002965